


E.02 Krenn 1257-15
 Erdgeschoss
 18.06.2015
 1 : 100
 Copyright by Reitter



11.36

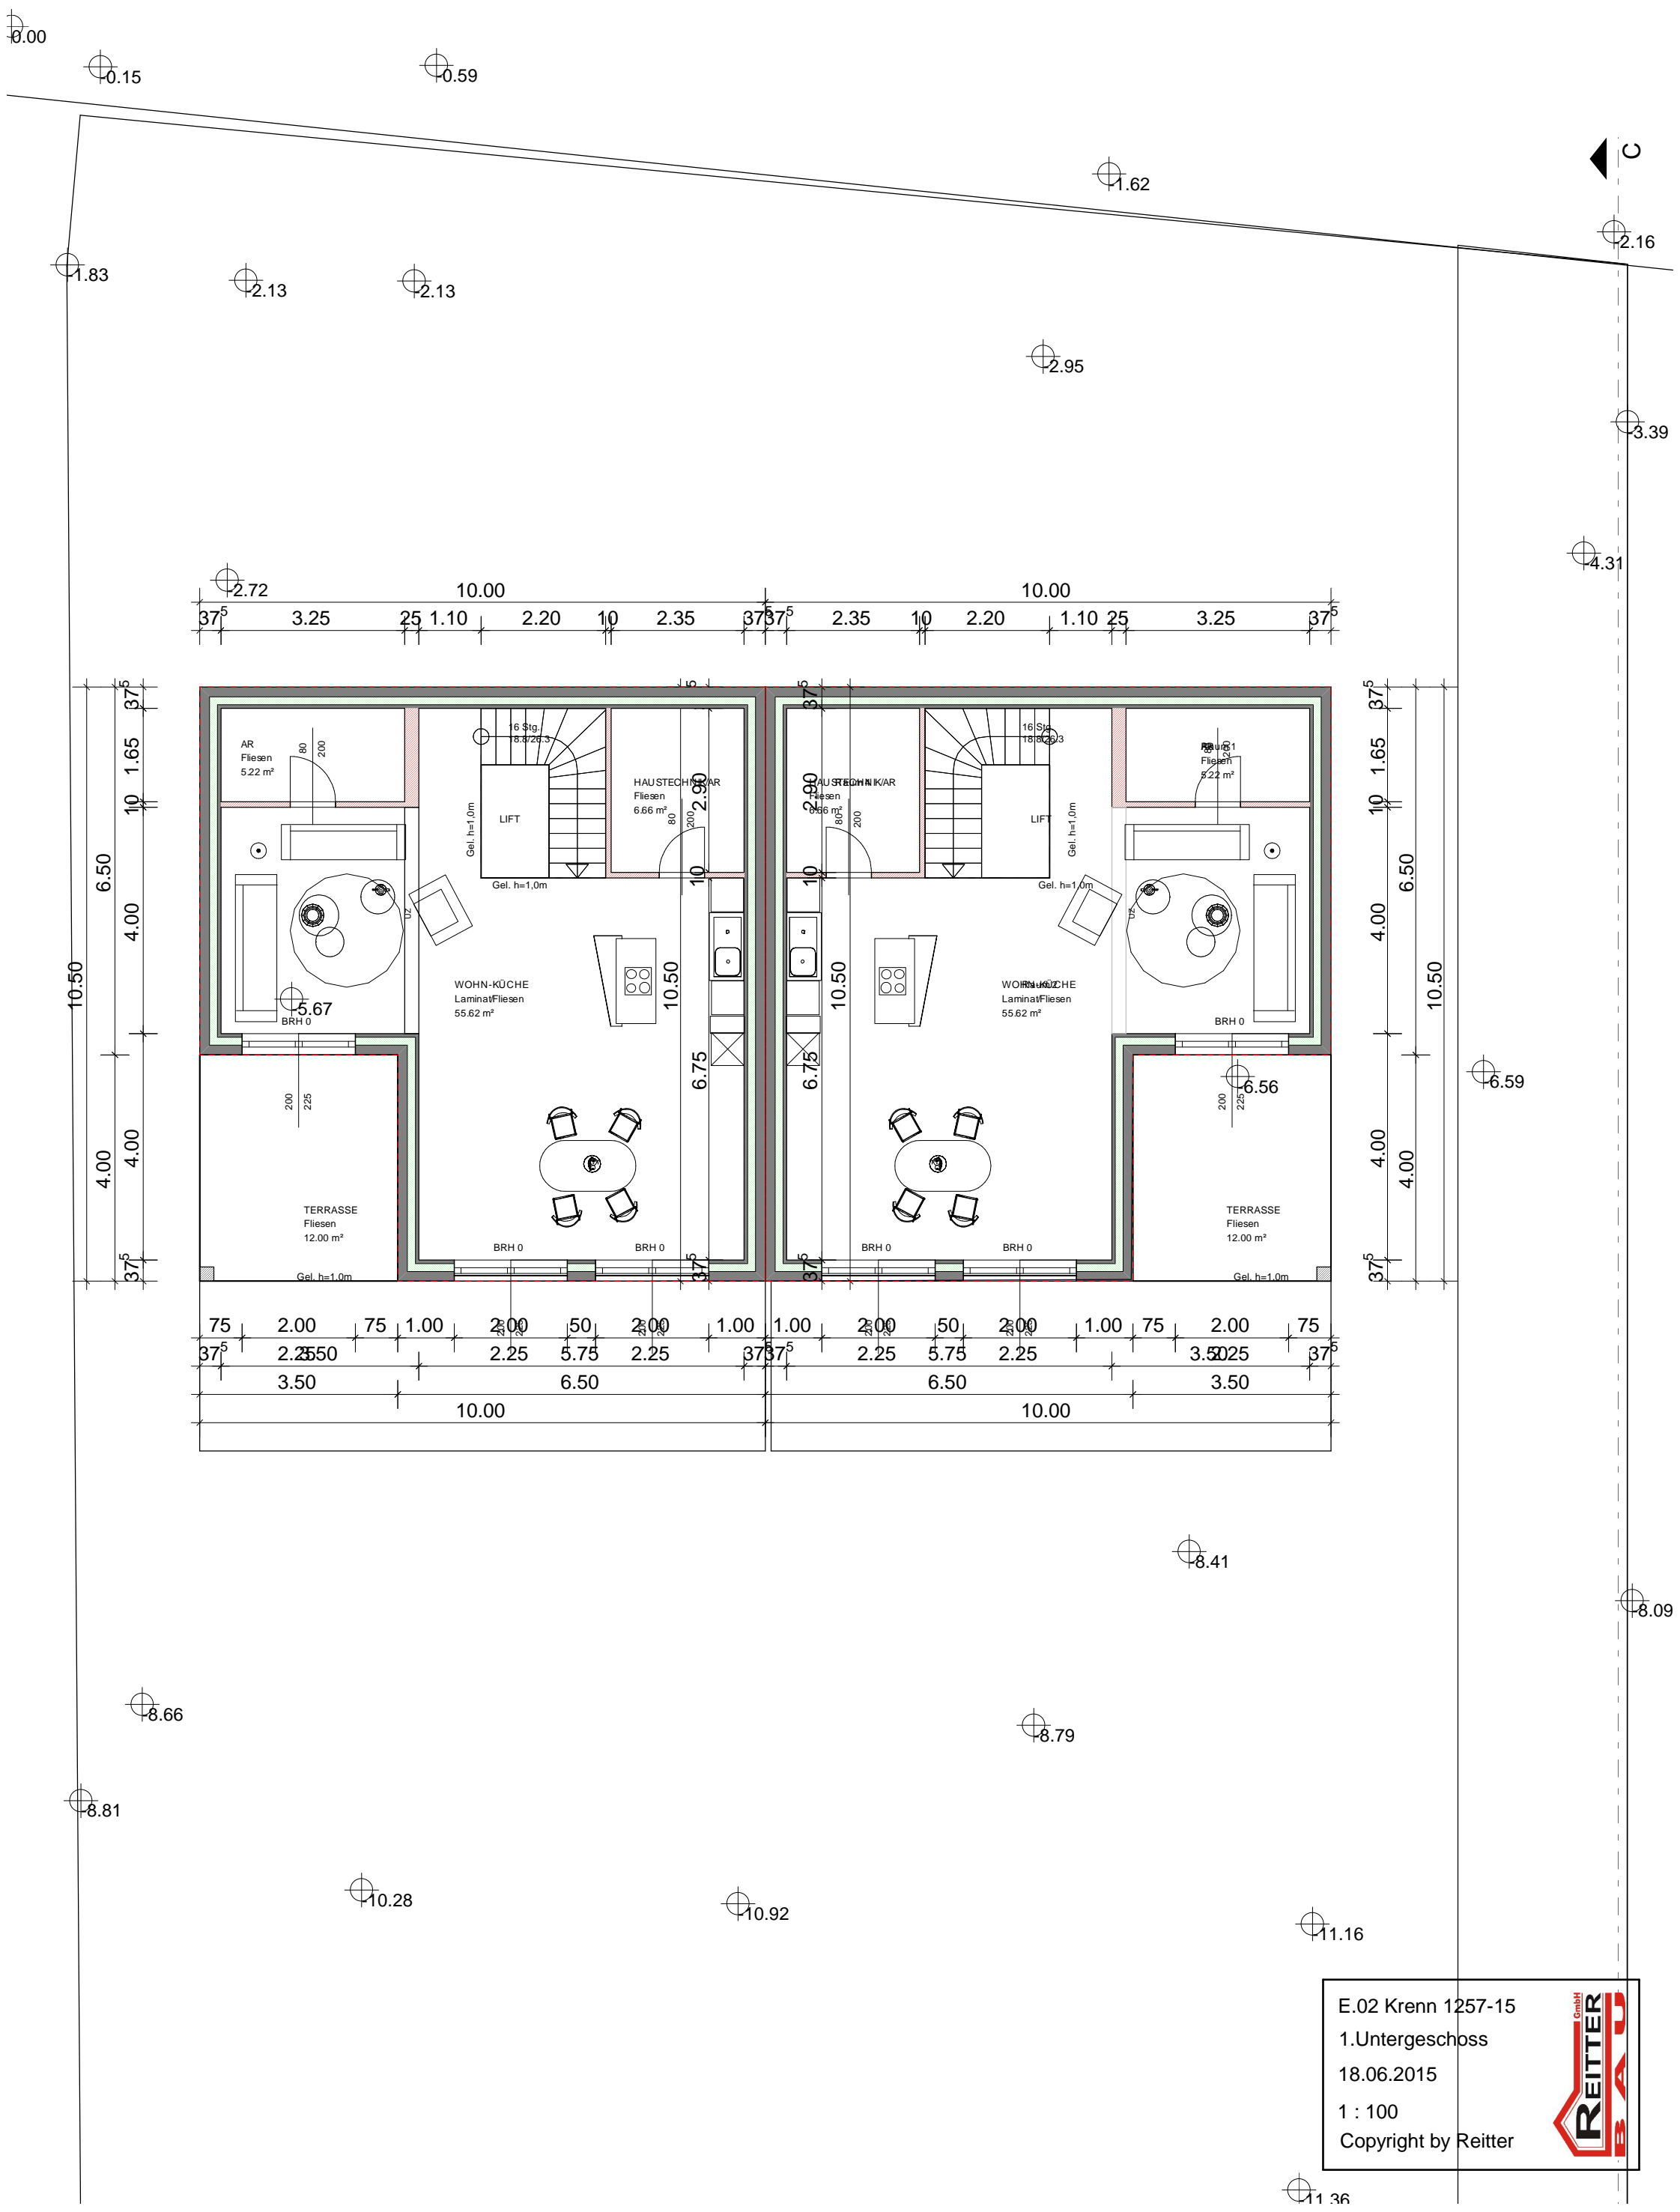


2.72 10.00 10.00
 37⁵ 3.25 25 1.10 2.20 10 2.35 37⁵ 2.35 10 2.20 1.10 25 3.25 37⁵

75 2.00 75 1.00 2.00 50 2.00 1.00 1.00 2.00 50 2.00 1.00 75 2.00 75
 37⁵ 2.25 50 2.25 5.75 2.25 37⁵ 2.25 5.75 2.25 3.50 25 37⁵
 3.50 6.50 6.50 3.50
 10.00 10.00

E.02 Krenn 1257-15
 1.Untergeschoss
 18.06.2015
 1 : 100
 Copyright by Reitter



11.36

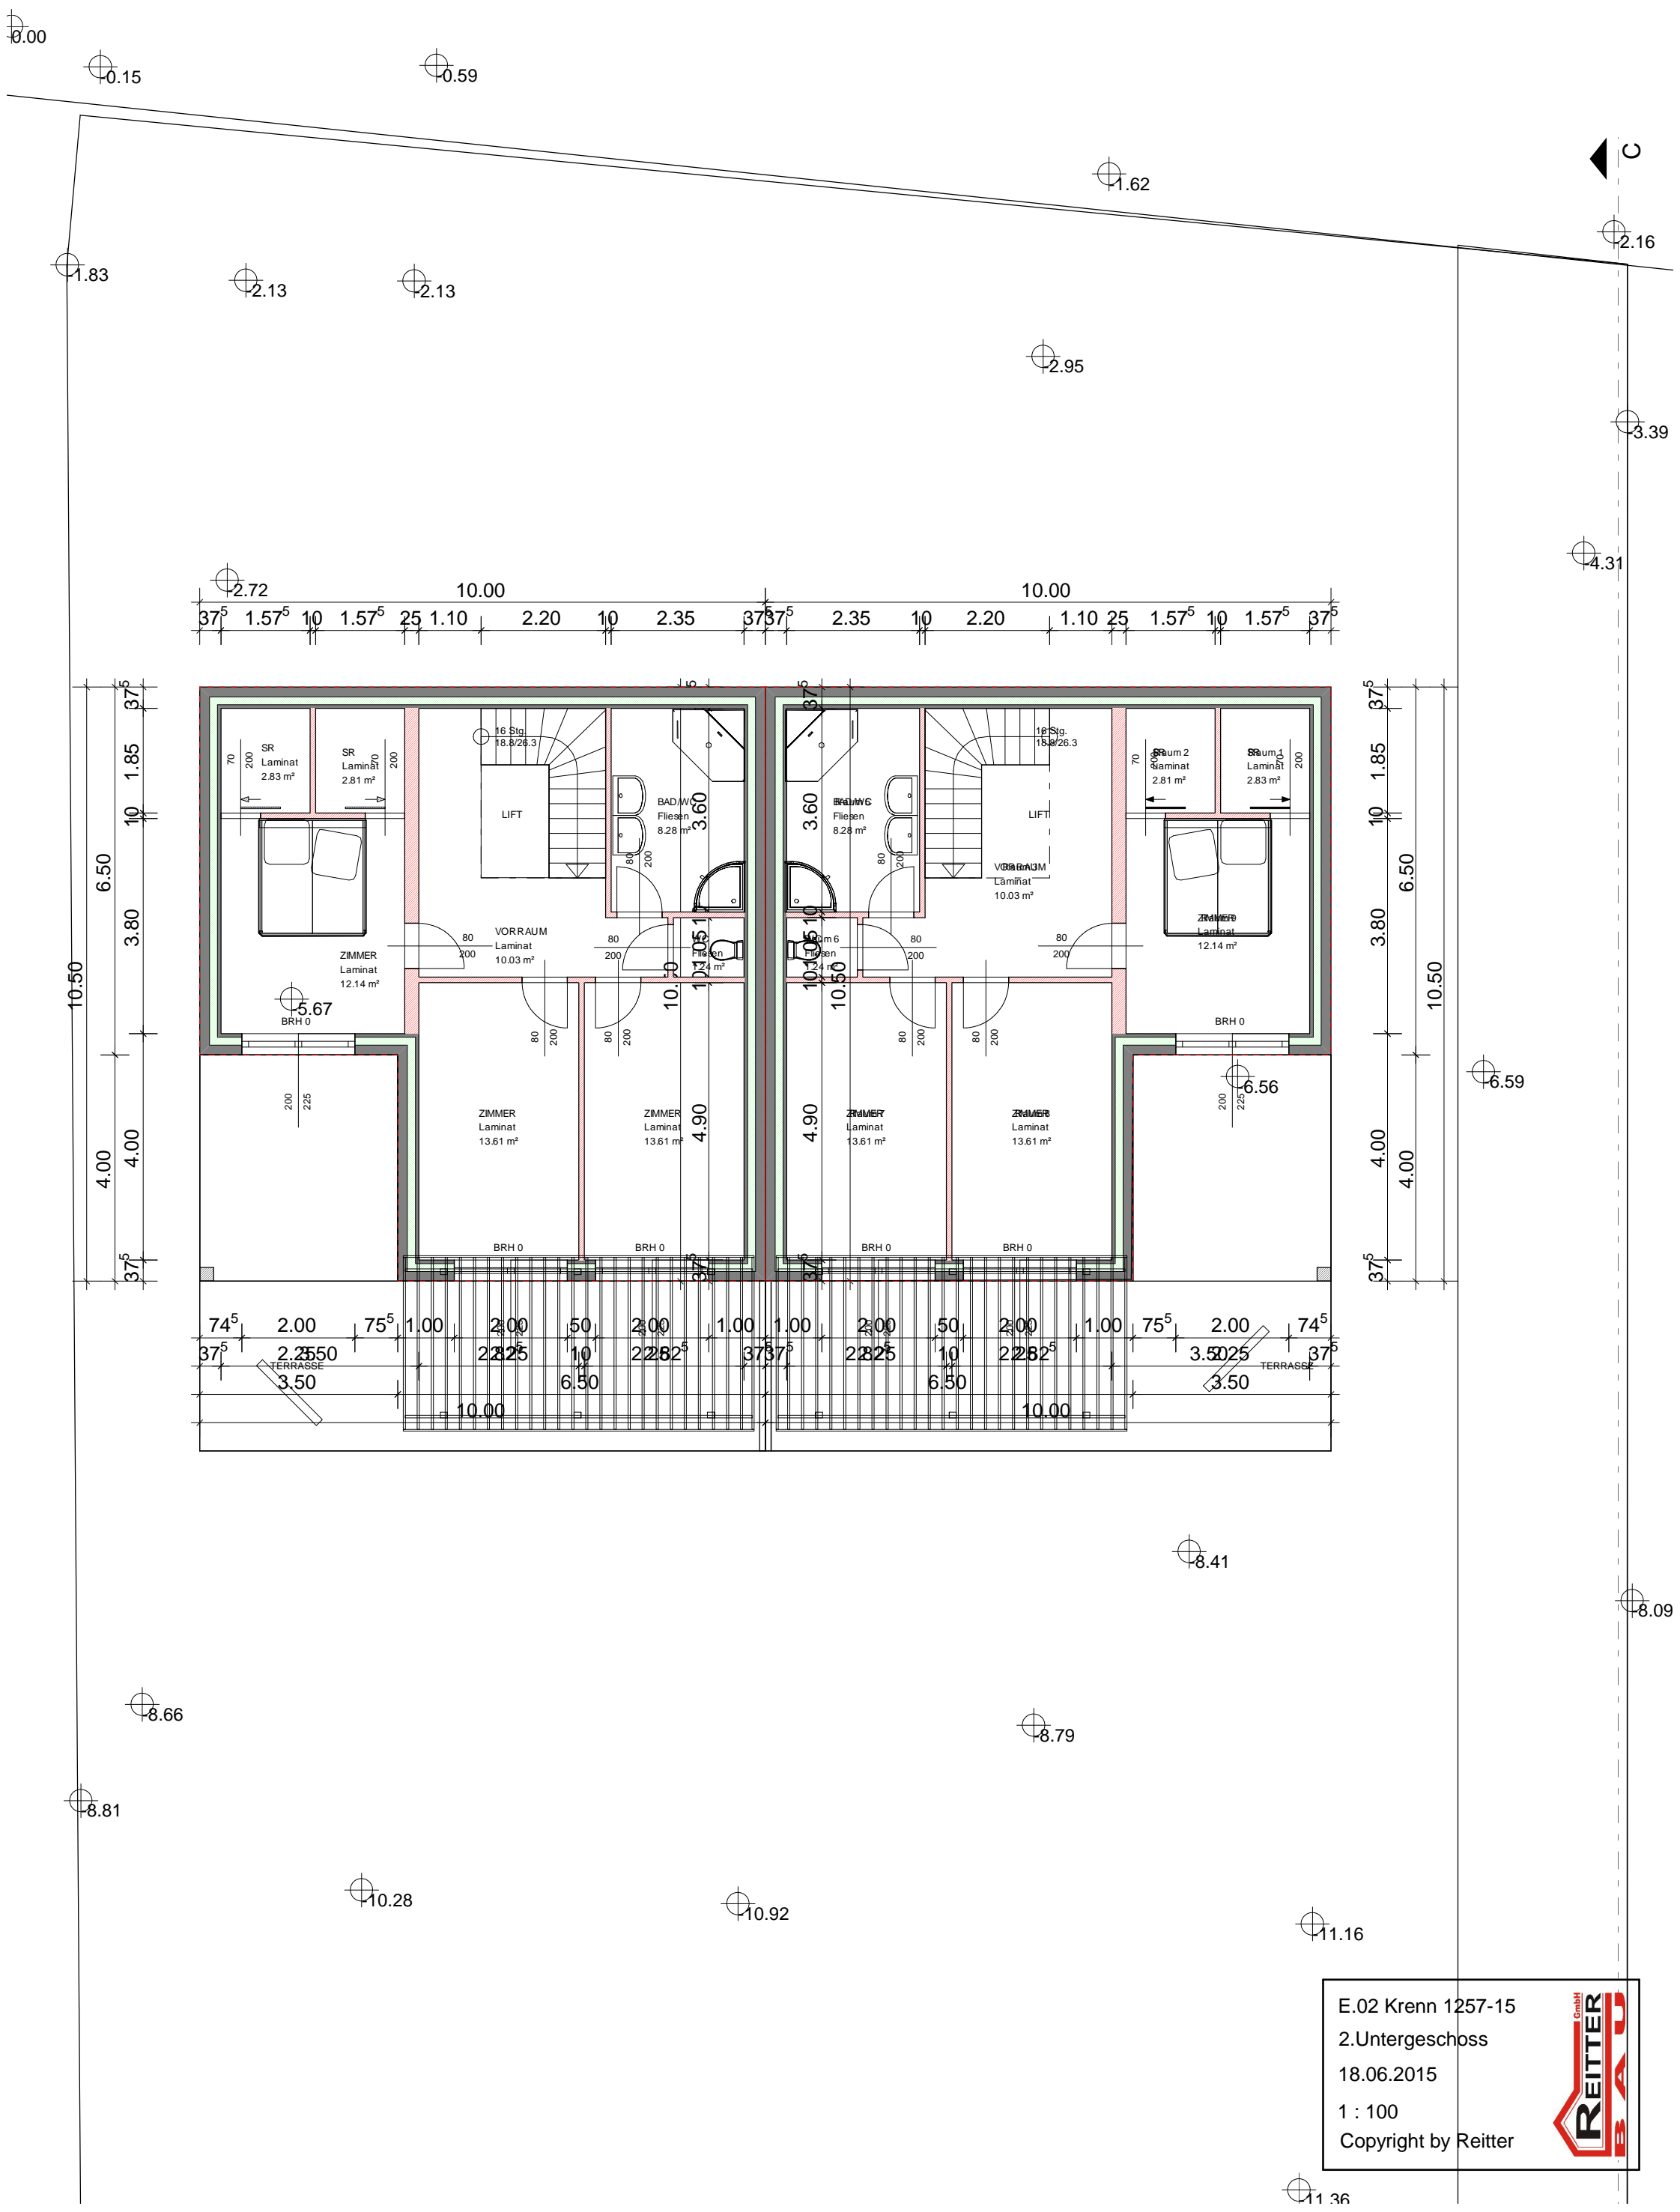

E.02 Krenn 1257-15
 2. Untergeschoss
 18.06.2015
 1 : 100
 Copyright by Reitter



Schnitt A--A



E.02 Krenn 1257-15

Schnitt A--A


18.06.2015

1 : 100

Copyright by Reitter



Schnitt B--B

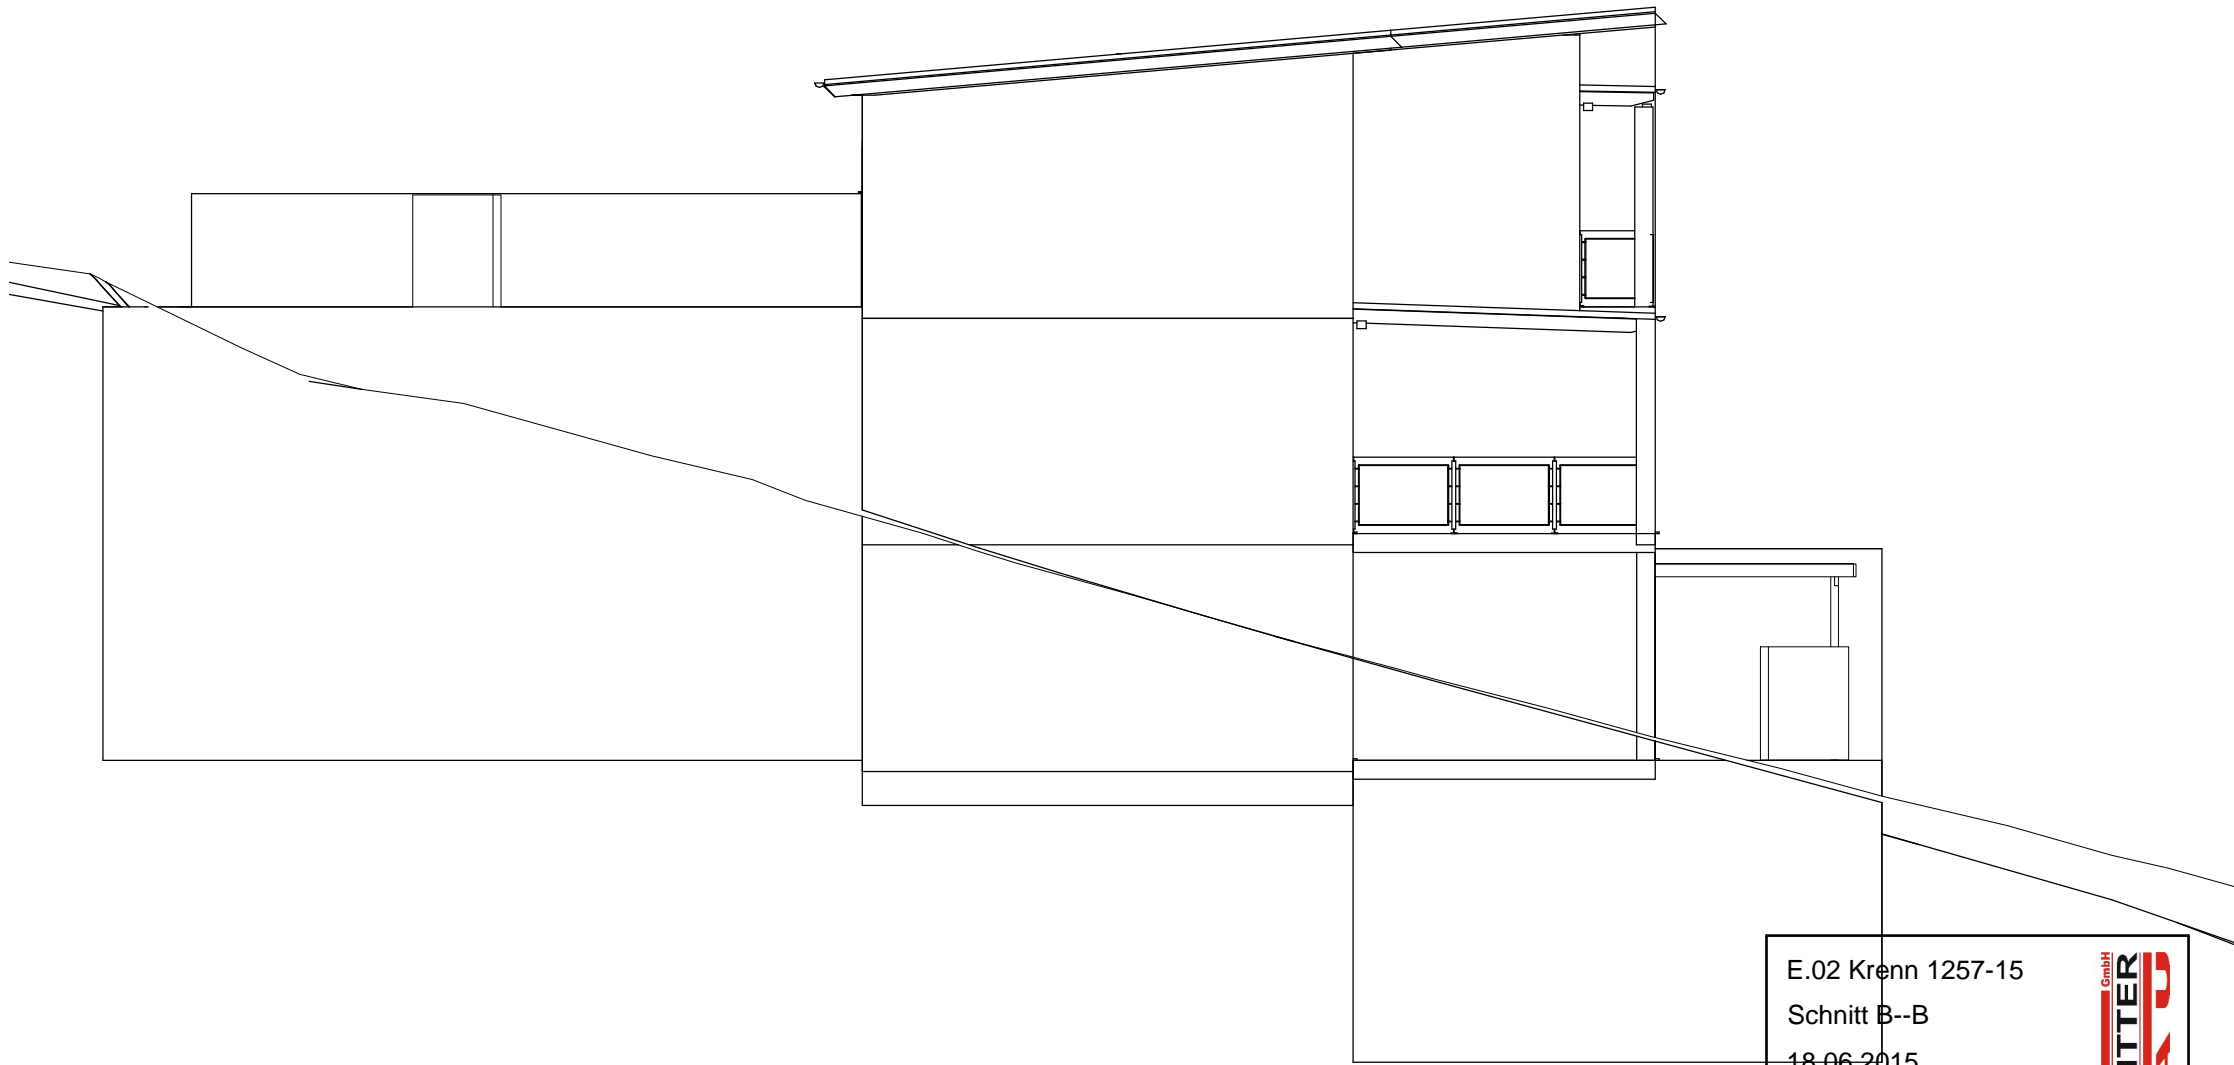

E.02 Krenn 1257-15

Schnitt B--B


18.06.2015

1 : 100

Copyright by Reitter



Schnitt D--D

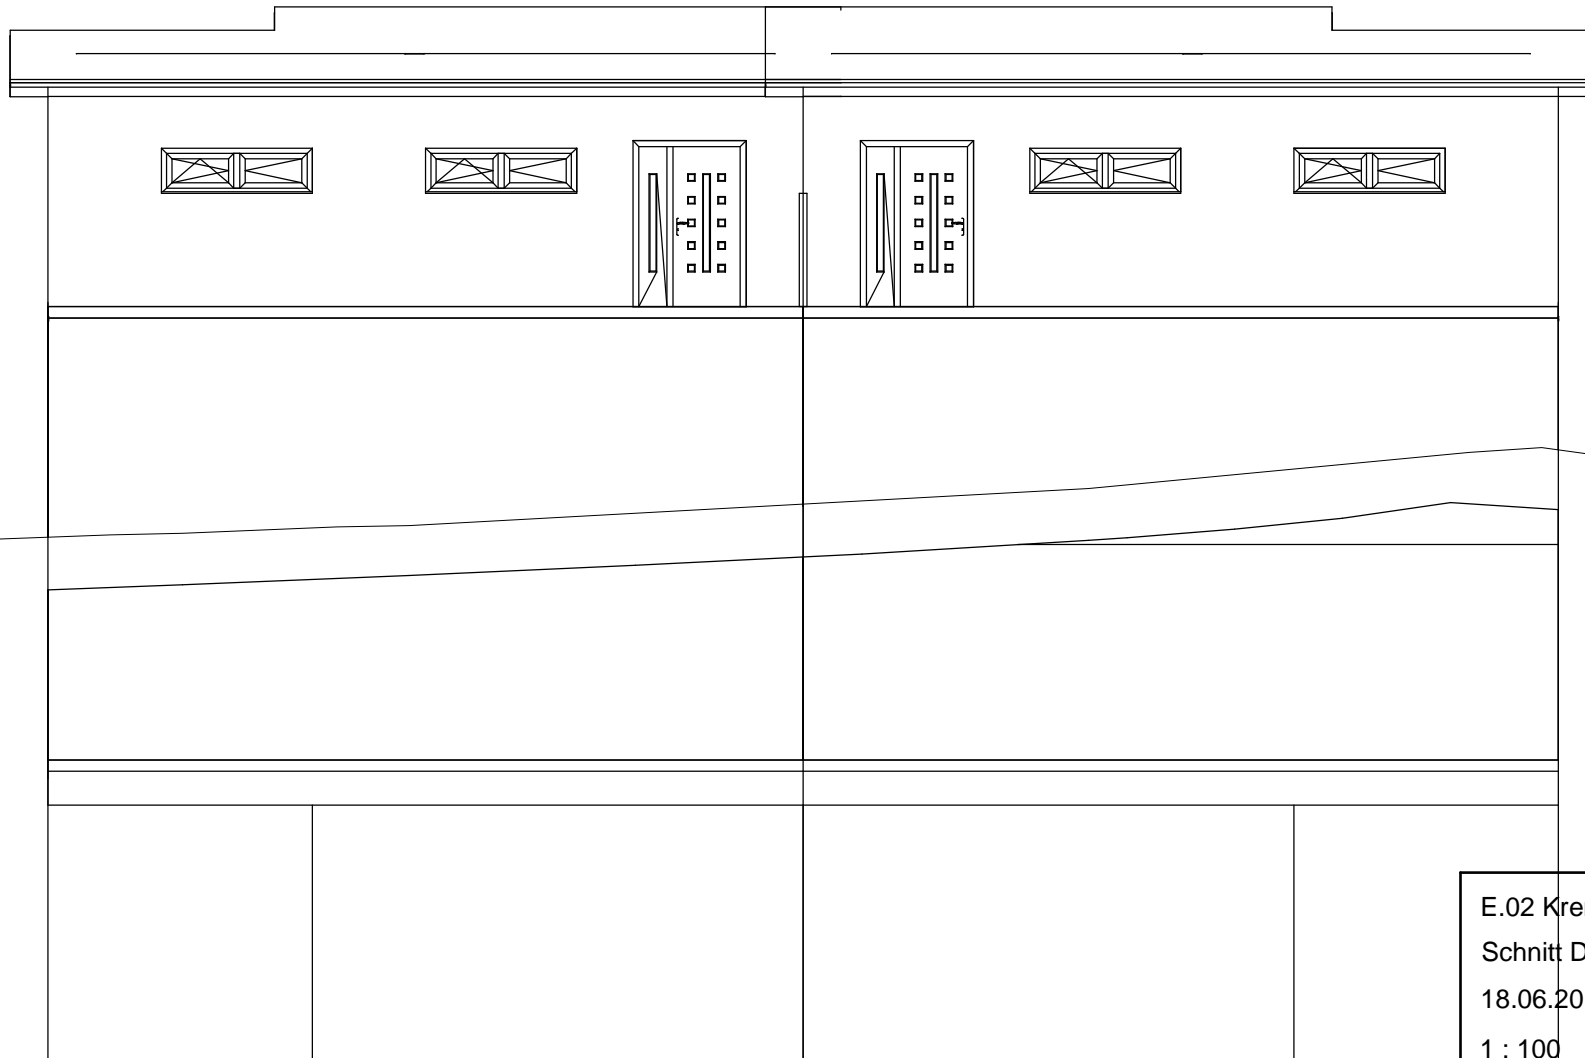

E.02 Krenn 1257-15

Schnitt D--D


18.06.2015

1 : 100

Copyright by Reitter



Schnitt E--E

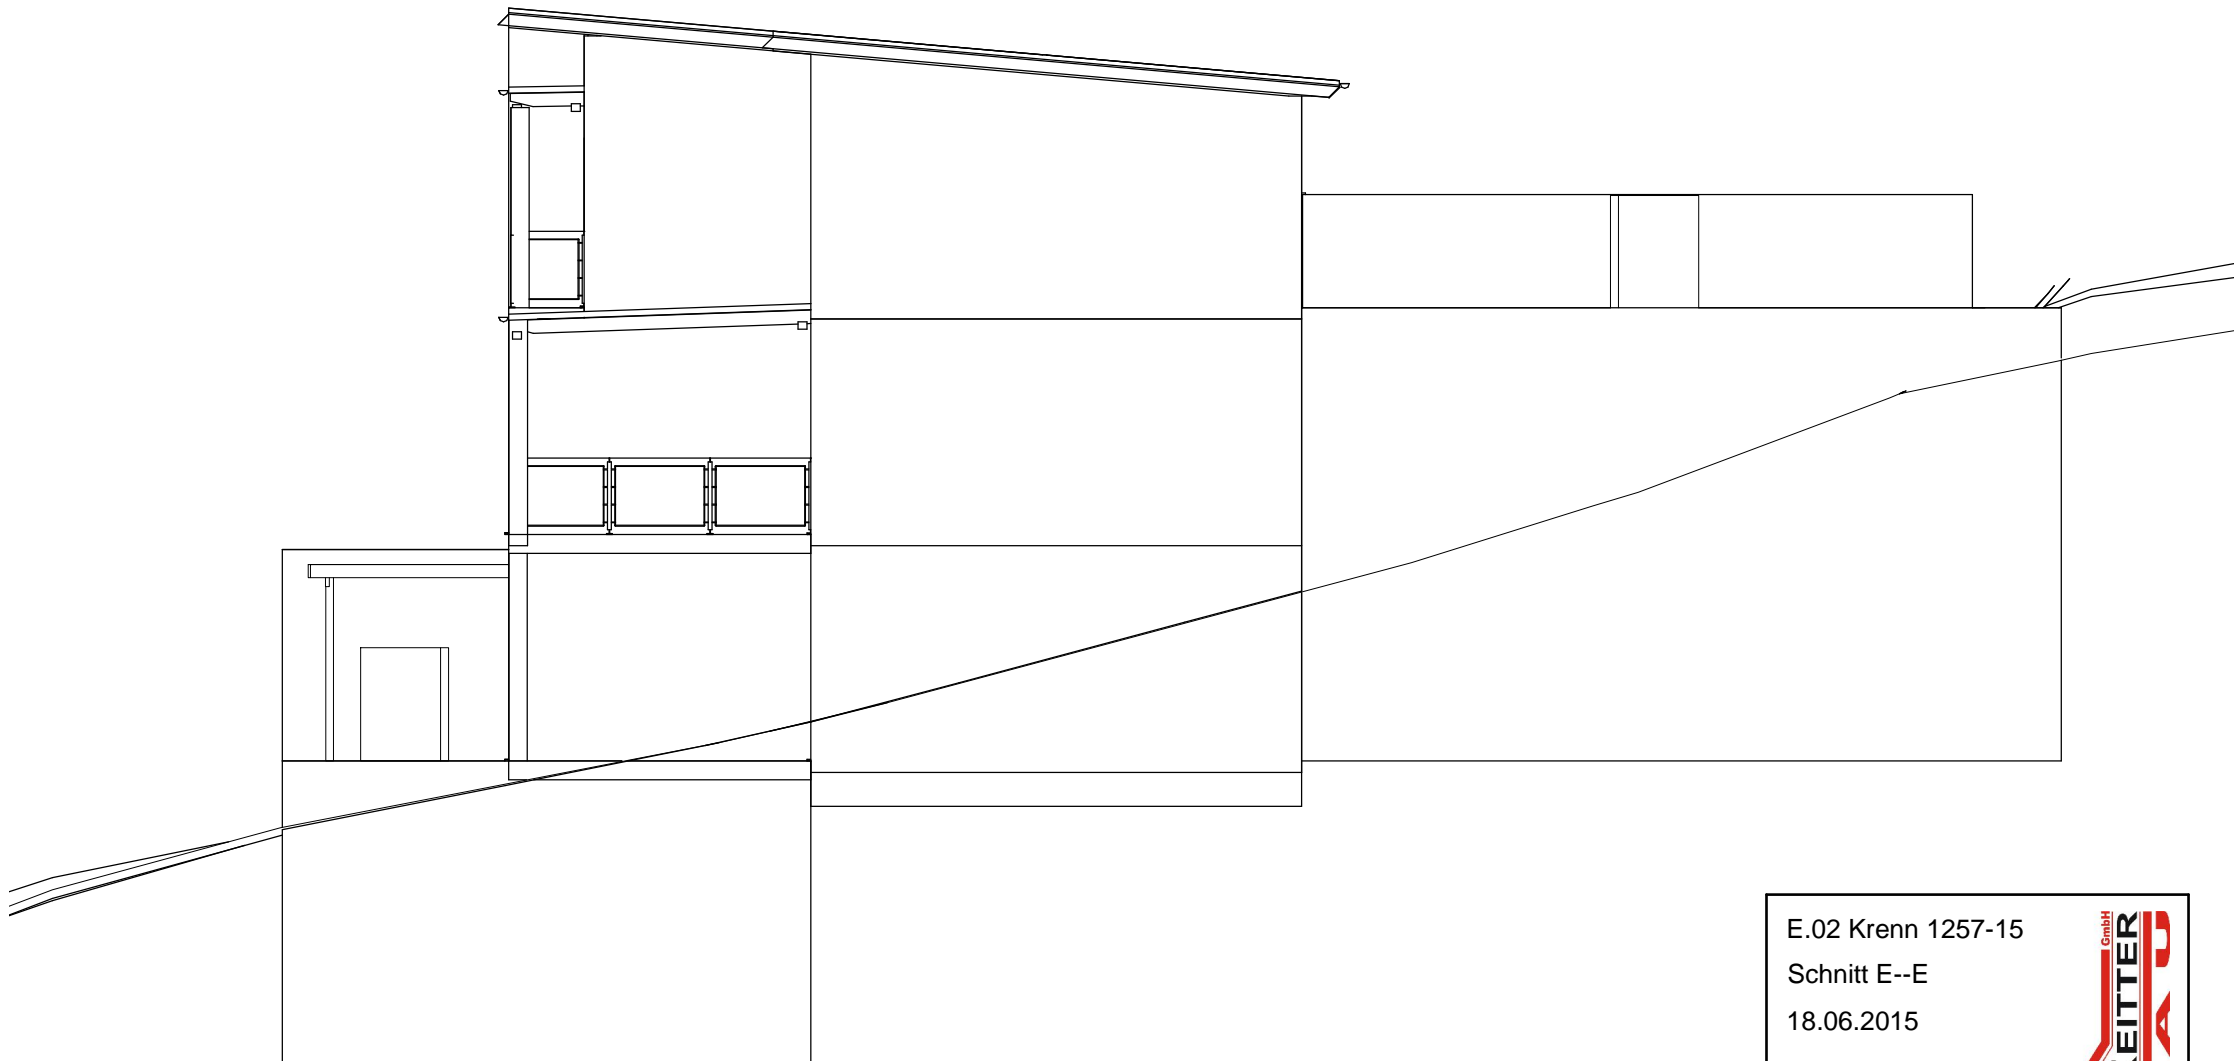

E.02 Krenn 1257-15

Schnitt E--E


18.06.2015

1 : 100

Copyright by Reitter



Schnitt F--F

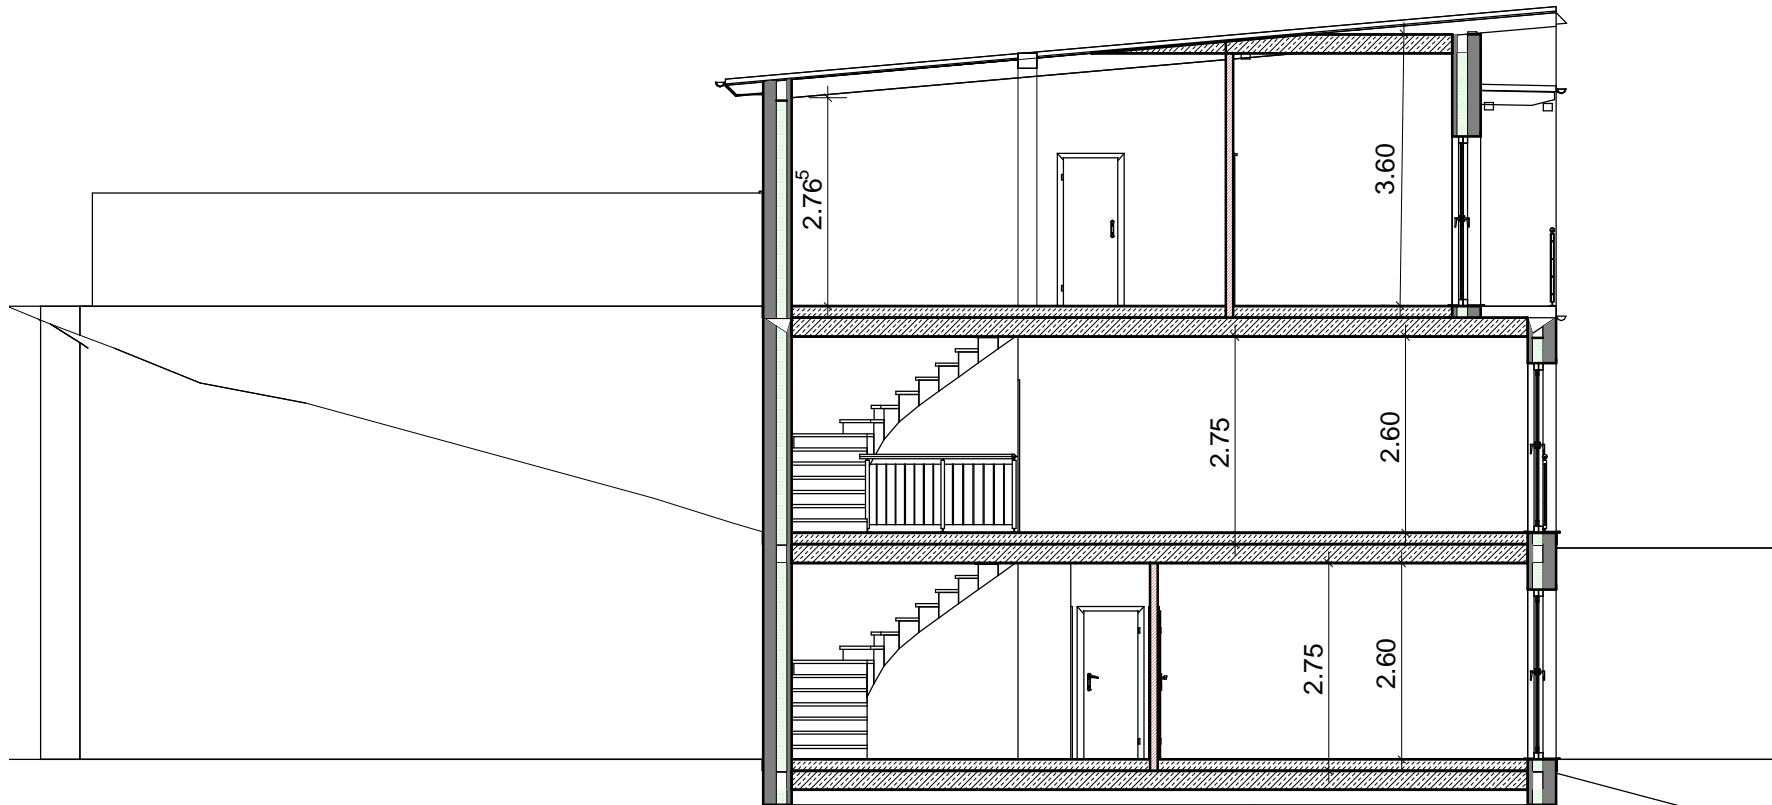

E.02 Krenn 1257-15

Schnitt F--F

18.06.2015

1 : 100

Copyright by Reitter

